

Roof pitched at 22°

Western Red Cedar
shiplap exterior cladding

Aluminium framed sliding
glass windows

Applied rendered finish
to common brick work

Concrete roof tiles
to be selected

Colorbond gutters
and downpipes

230x300 Engaged
brick pier

Ceiling Level

Floor Level

85 Garage Floor Level


2440




350x350 brick piers with applied random stone finish

4.8m wide Western Red
Cedar Panelift door

ELEVATION

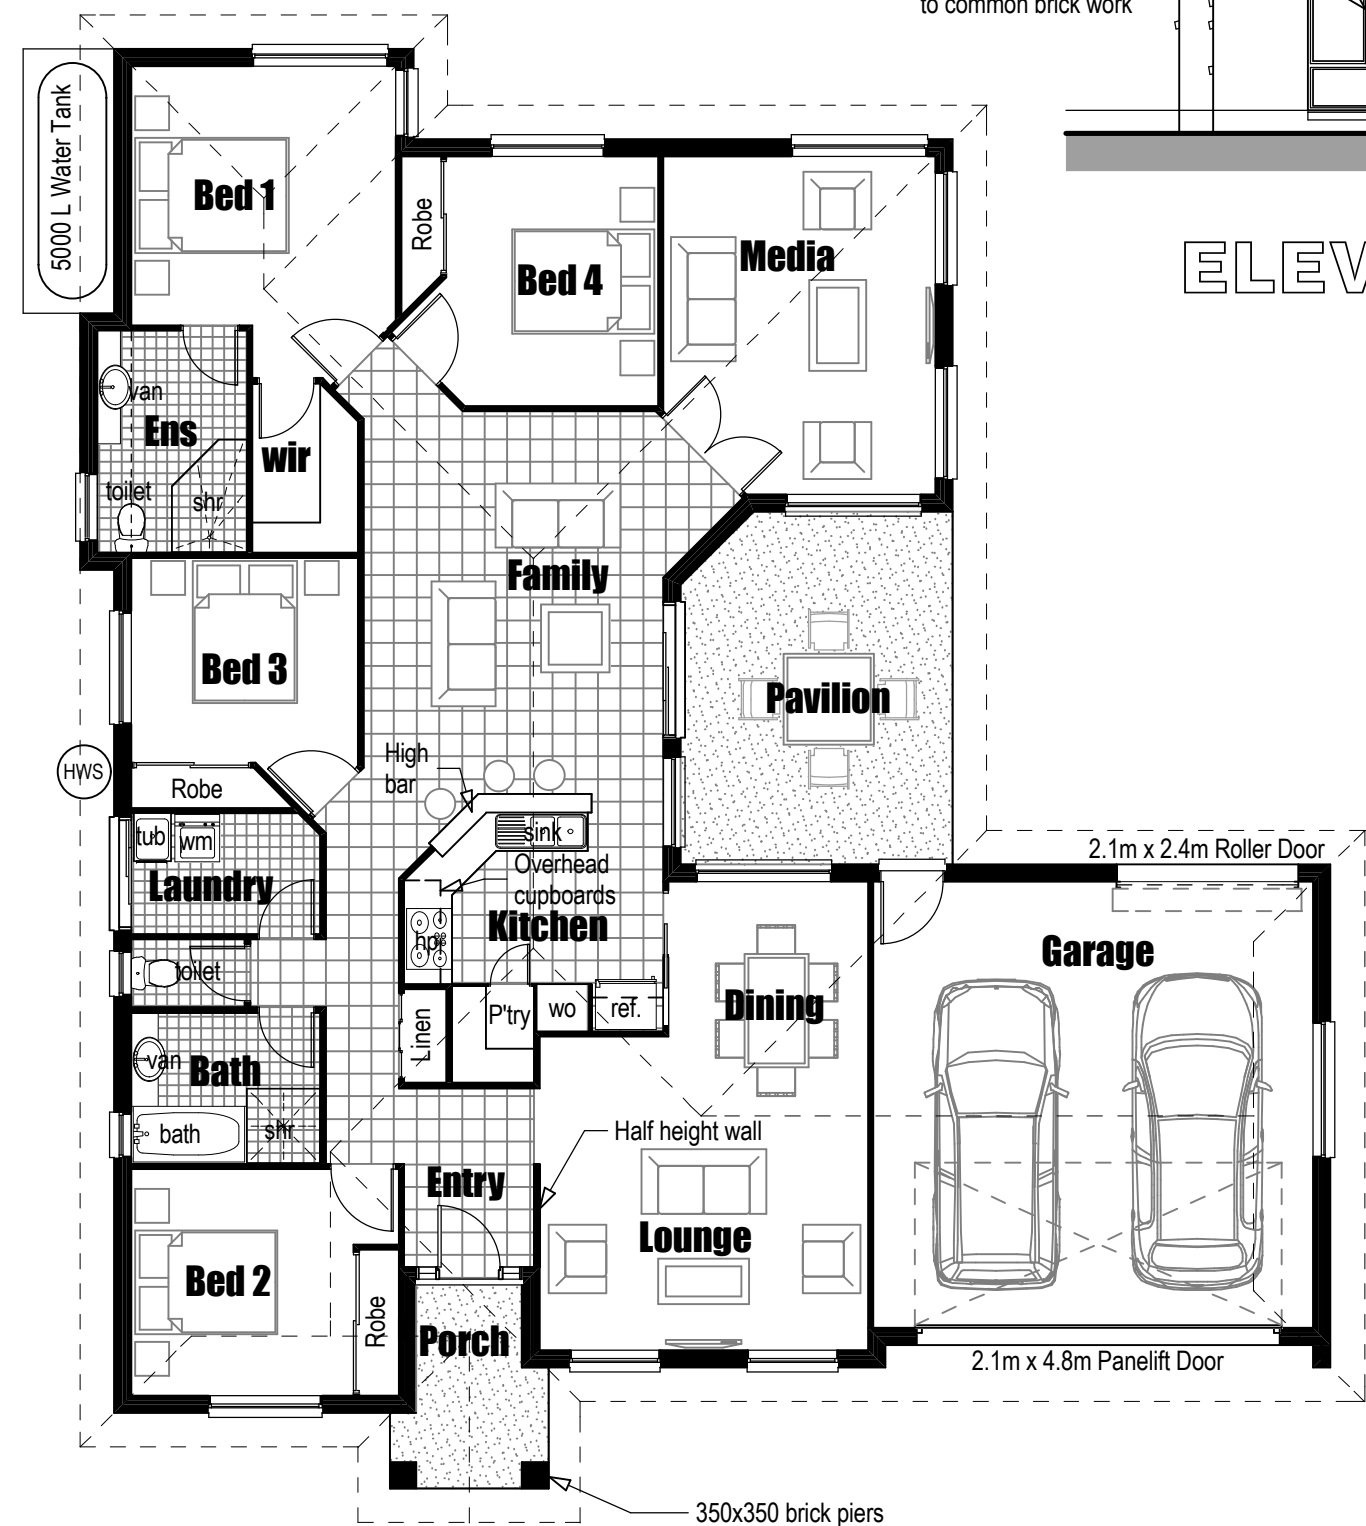

2.1m x 2.4m Roller Door

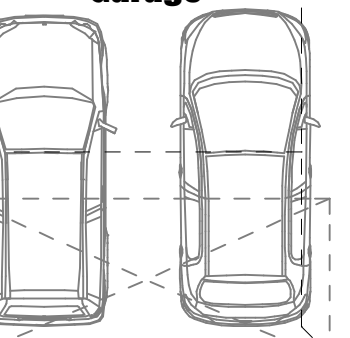

2.1m x 4.8m Panelift Door

350x350 brick piers

FLOOR AREAS

Ground Floor	164.15m ²
Garage	38.66m ²
Porch	4.69m ²
Pavilion	16.35m ²
TOTAL	223.85m²

FLOOR PLAN

Donnington 224